



HANNON ROAD TO BE CLOSED AND NEW ACCESS TO CEMETARY CONSTRUCTED.

HAUTAPU ROAD


PEAKE ROAD

LAURENT ROAD
VICTORIA ROAD

PROPOSED PEDESTRIAN CYCLIST ROUTES

POSSIBLE 100 METRE EXTENDED DESIGNATION (CAMBRIDGE BYPASS)

EXISTING 40 METRE DESIGNATION (CAMBRIDGE BYPASS)

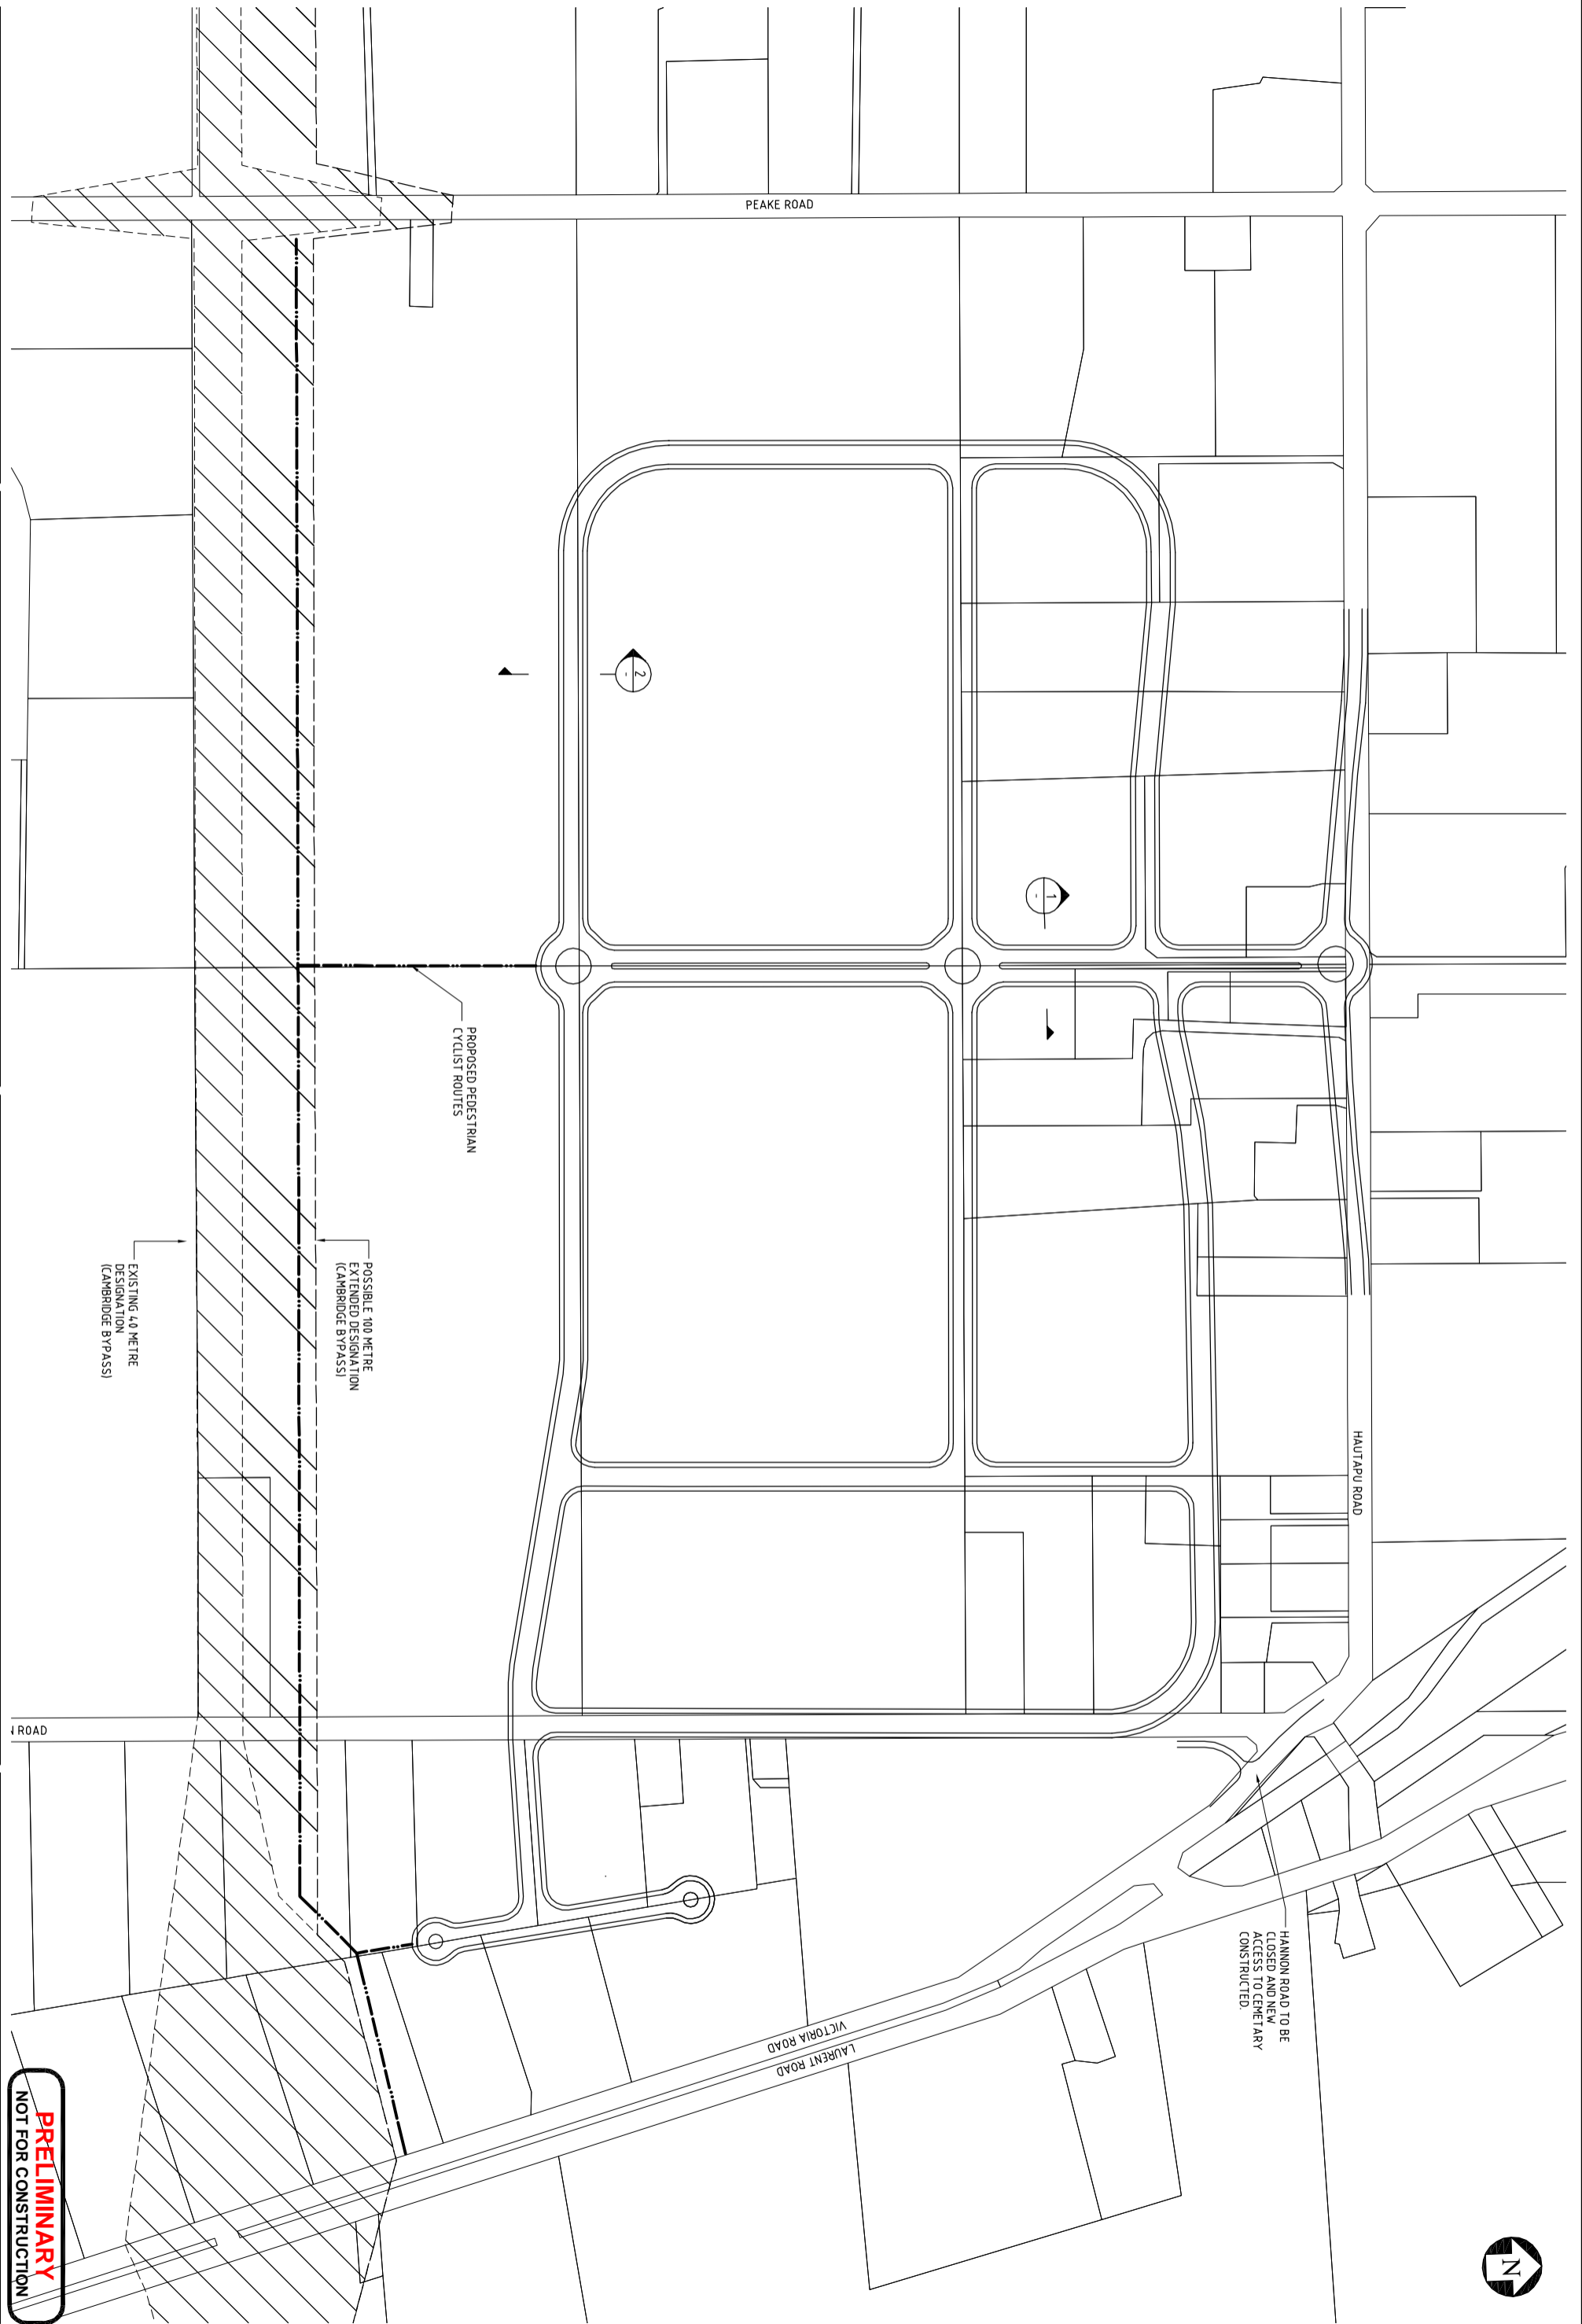

No.	Revision
1	WORKING REVISION
By	CHK Appd
Date	

Drawing Originator:		Original Scale (A1)	
 Engineers • Planners • Managers		1:2500	
Design		Reduced Scale (A3)	
Drawn		1:5000	
Dwg Check		Date	
* Refer to Revision 1 for Original Signatures			

Client:		Approved For Construction	
WAIPA DISTRICT COUNCIL		08/06	
Project:		Date	
HAUTAPU STRUCTURE PLAN		08/06	
Title:		Date	
ROADING LAYOUT			

Discipline	
CIVIL	
Drawing No.	
4.211090-C-001	
Rev.	
+	

PRELIMINARY
NOT FOR CONSTRUCTION

DO NOT SCALE

IF IN DOUBT ASK