


| Legend | |
|---|-------------|
|  | Cone |
|  | Safety Zone |
|  | Work Area |

| HIGGINS | |
|----------------|---------------|
| Closure Type : | Road Closure |
| Road Name : | Taborosa Road |
| Road Type : | Level 1 |
| Drawing No.: | 2 |

- o No Vehicle/Equipment/TTM to be in Safety zones
- o Cone spacing at Road Closure - 1m, Thresholds - 10m.
- o Stop/Stop Closure will be used within the road closure to ensure no vehicle/traffic within work area all times.
- o To Control and Maintain the traffic flow.
- o TC/TMO at Road closure points
 - Stay along the shoulder at all times.
 - Under no circumstances TC/TMO allowed to stand behind the cones.

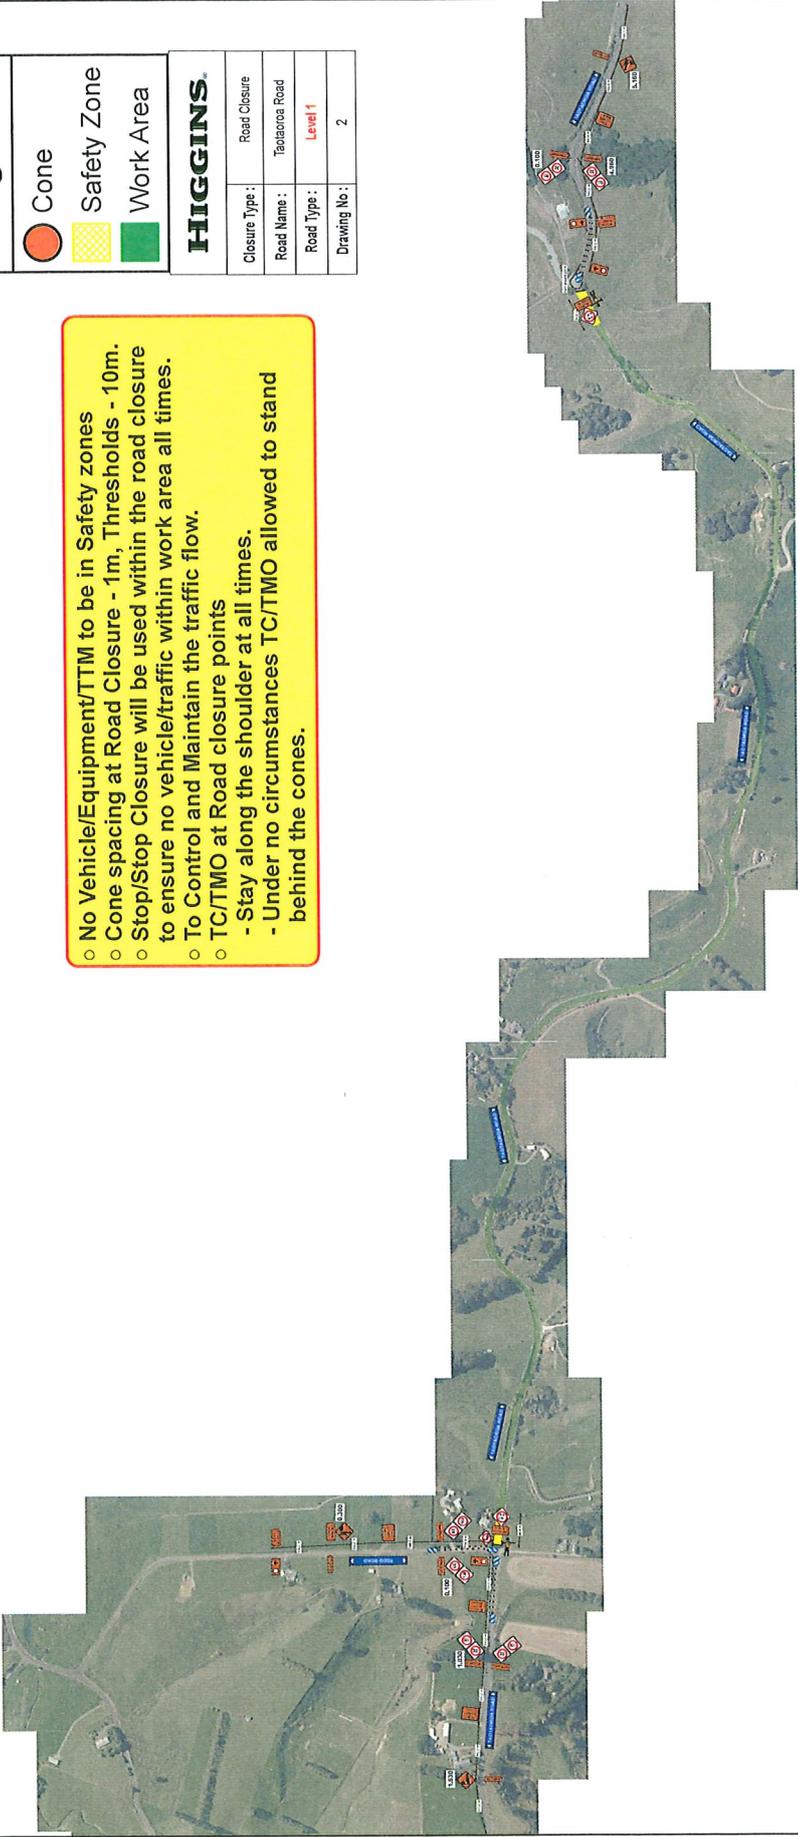


Legend

-  Cone
-  Safety Zone
-  Work Area

HIGGINS

| | |
|----------------|----------------|
| Closure Type : | Road Closure |
| Road Name : | Taotaoroa Road |
| Road Type : | Level 1 |
| Drawing No : | 2A |

- No Vehicle/Equipment/TTM to be in Safety zones
- Cone spacing at Road Closure - 1m, Thresholds - 10m.
- Stop/Stop Closure will be used within the road closure to ensure no vehicle/traffic within work area all times.
- To Control and Maintain the traffic flow.
- TC/TMO at Road closure points
 - Stay along the shoulder at all times.
 - Under no circumstances TC/TMO allowed to stand behind the cones.

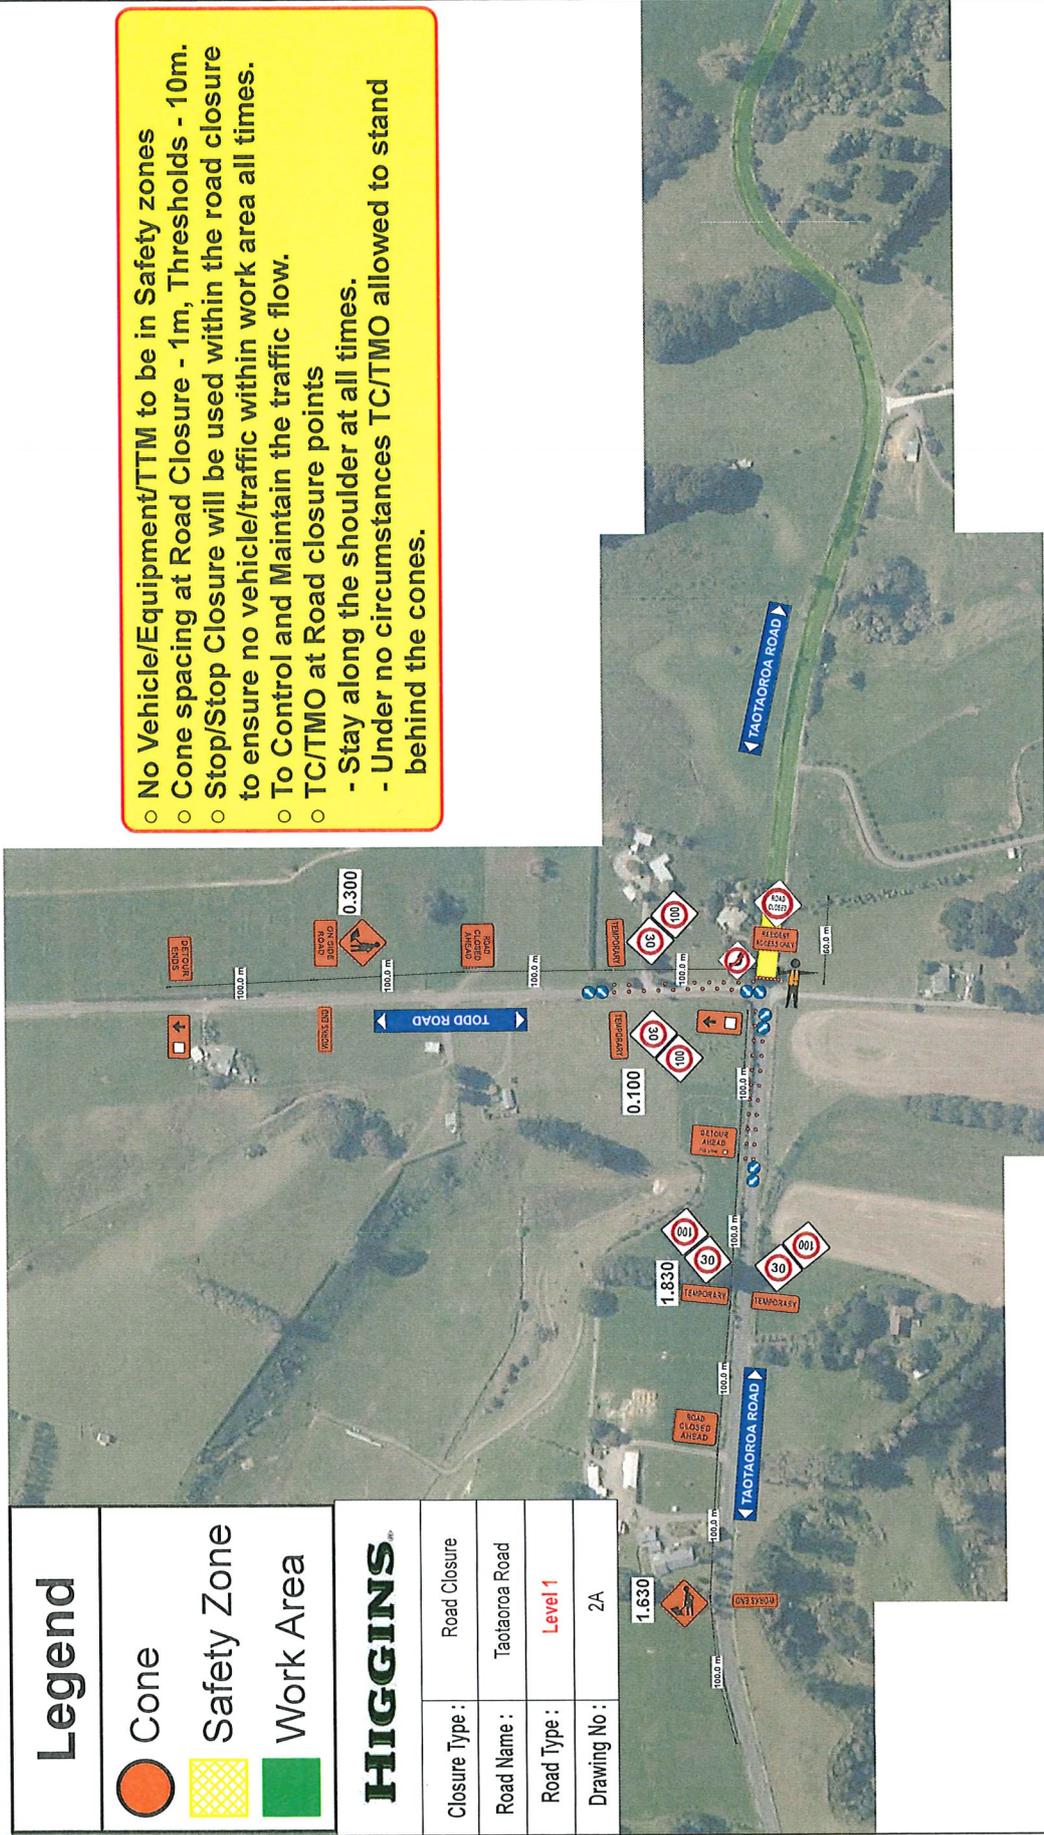

| | |
|---|----------------|
| Legend | |
|  | Cone |
|  | Safety Zone |
|  | Work Area |
| HIGGINS | |
| Closure Type : | Road Closure |
| Road Name : | Taotaoroa Road |
| Road Type : | Level 1 |
| Drawing No : | 2B |



- No Vehicle/Equipment/TTM to be in Safety zones
- Cone spacing at Road Closure - 1m, Thresholds - 10m.
- Stop/Stop Closure will be used within the road closure to ensure no vehicle/traffic within work area all times.
- To Control and Maintain the traffic flow.
- TC/TMO at Road closure points
 - Stay along the shoulder at all times.
 - Under no circumstances TC/TMO allowed to stand behind the cones.