


Appendix S18 - Leamington Large Lot Residential Zone Structure Plan

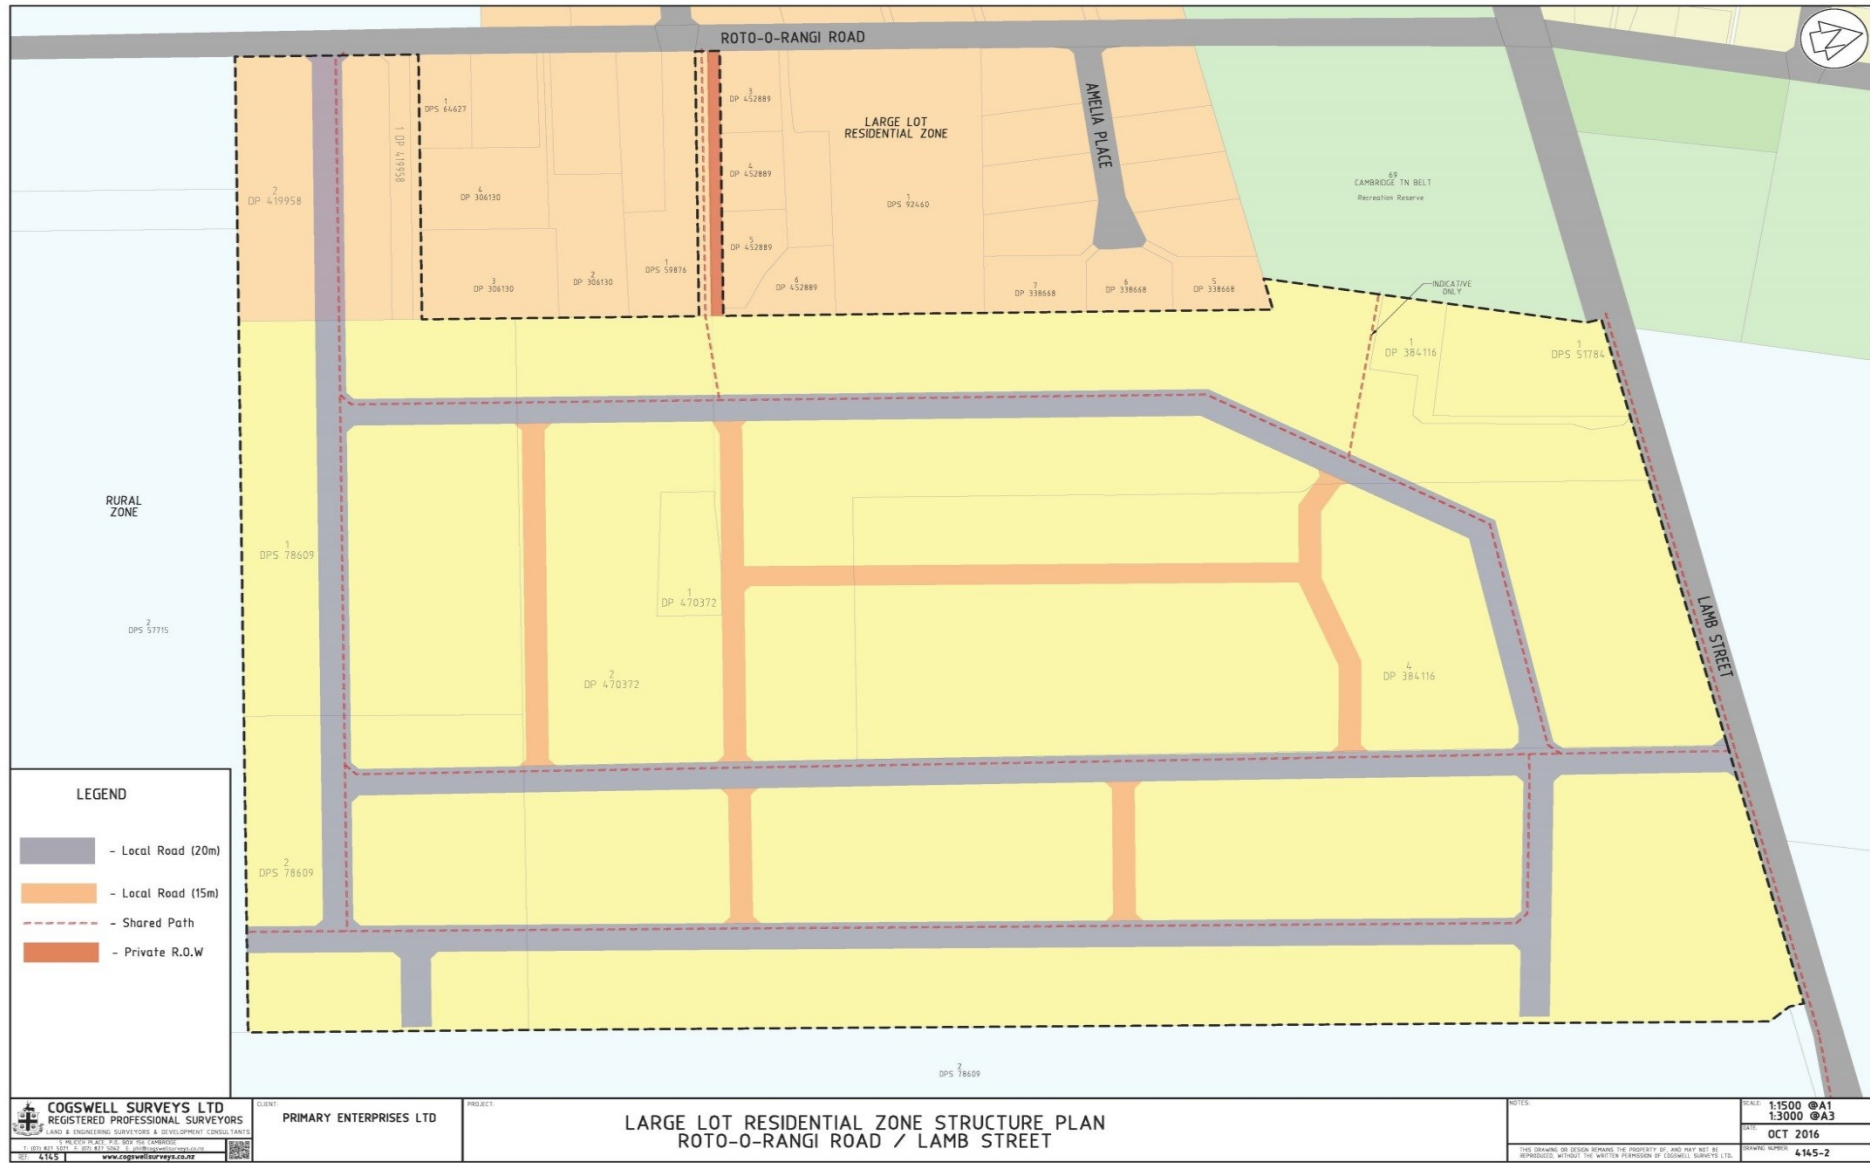

COGSWELL SURVEYS LTD
 REGISTERED PROFESSIONAL SURVEYORS
 LAND & ENGINEERING SURVEYORS & DEVELOPMENT CONSULTANTS
 100-102 RANGI RD, BOX 100, CAMBRIDGE
 06 338 6668 • 06 338 6669 • www.cogswellsurveys.co.nz

CLIENT: **PRIMARY ENTERPRISES LTD**

PROJECT: **LARGE LOT RESIDENTIAL ZONE STRUCTURE PLAN
 ROTO-O-RANGI ROAD / LAMB STREET**

NOTES: THIS DRAWING OR DESIGN REMAINS THE PROPERTY OF, AND MAY NOT BE REPRODUCED, WITHOUT THE WRITTEN PERMISSION OF COGSWELL SURVEYS LTD.

SCALE: 1:1500 ● A1
 1:3000 ● A3
 DATE: **OCT 2016**
 DRAWING NUMBER: **4145-2**