


Land Requirement Plans



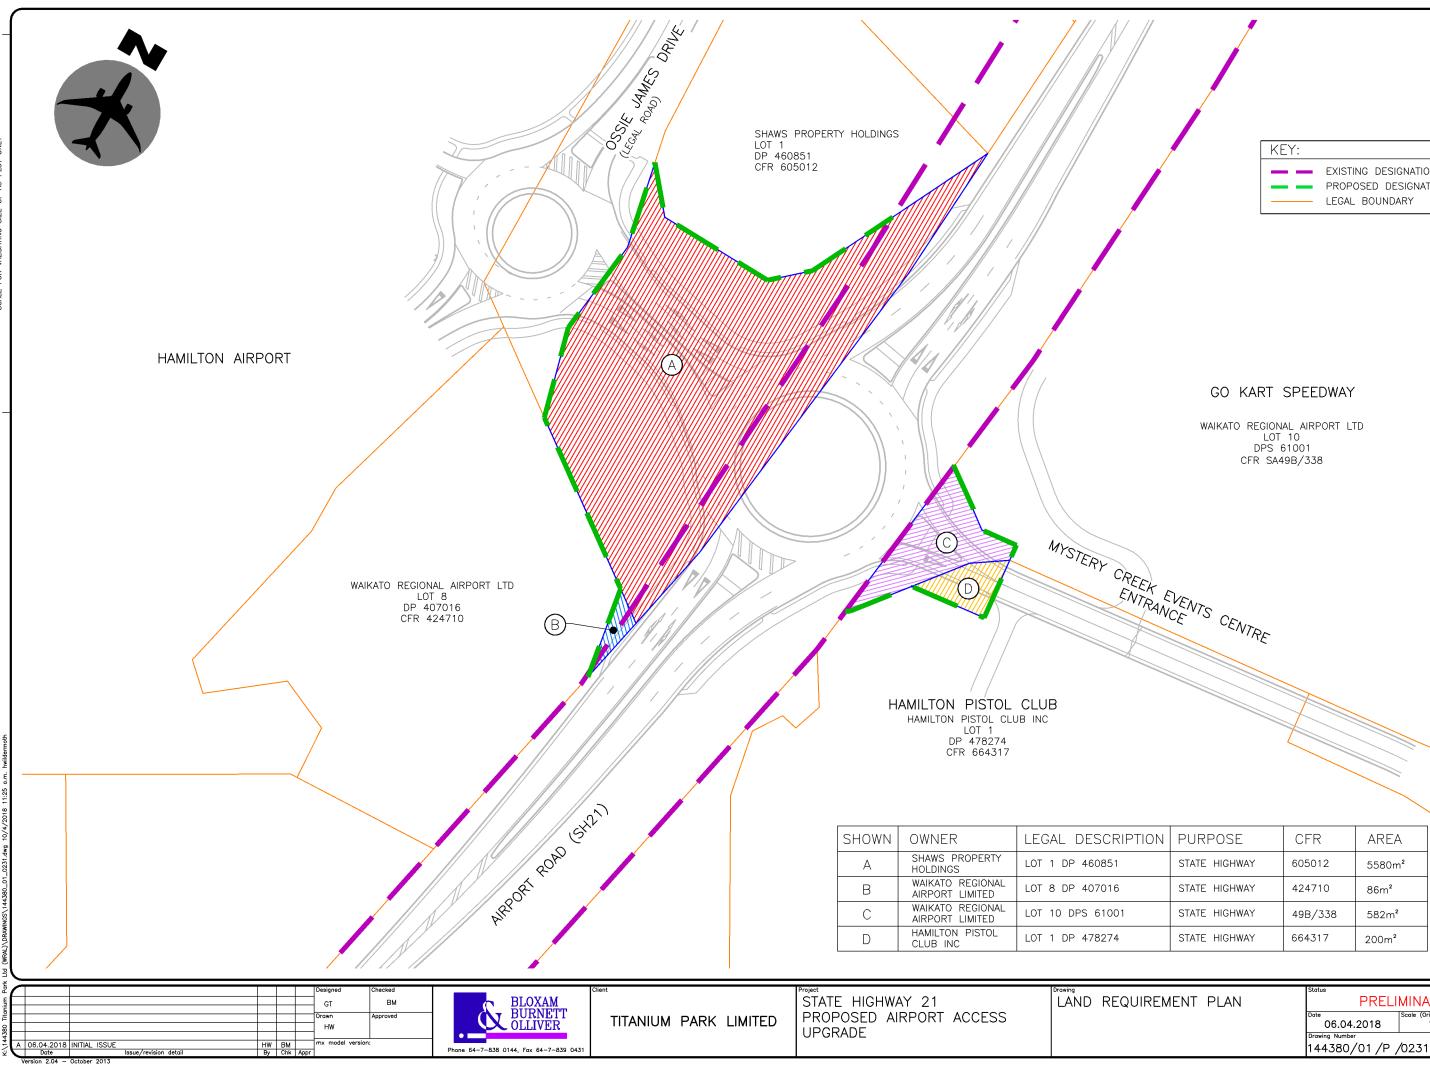

001

0

EY:	
_	EXISTING DESIGNATION
	PROPOSED DESIGNATION
	LEGAL BOUNDARY

JRPOSE	CFR	AREA
ATE HIGHWAY	605012	5580m²
ATE HIGHWAY	424710	86m²
ATE HIGHWAY	49B/338	582m²
ATE HIGHWAY	664317	200m²
	JRPOSE ATE HIGHWAY ATE HIGHWAY ATE HIGHWAY ATE HIGHWAY	ATE HIGHWAY 605012 ATE HIGHWAY 424710 ATE HIGHWAY 49B/338

	Status		
JIREMENT PLAN	PRELIMINARY		
	Date 06.04.2018	Scale (Original Size A3) 1:1000	
	Drawing Number	Revision	
	144380/01/P,	/0231 A	
		a second also	